


## Kv Adjutanten 3

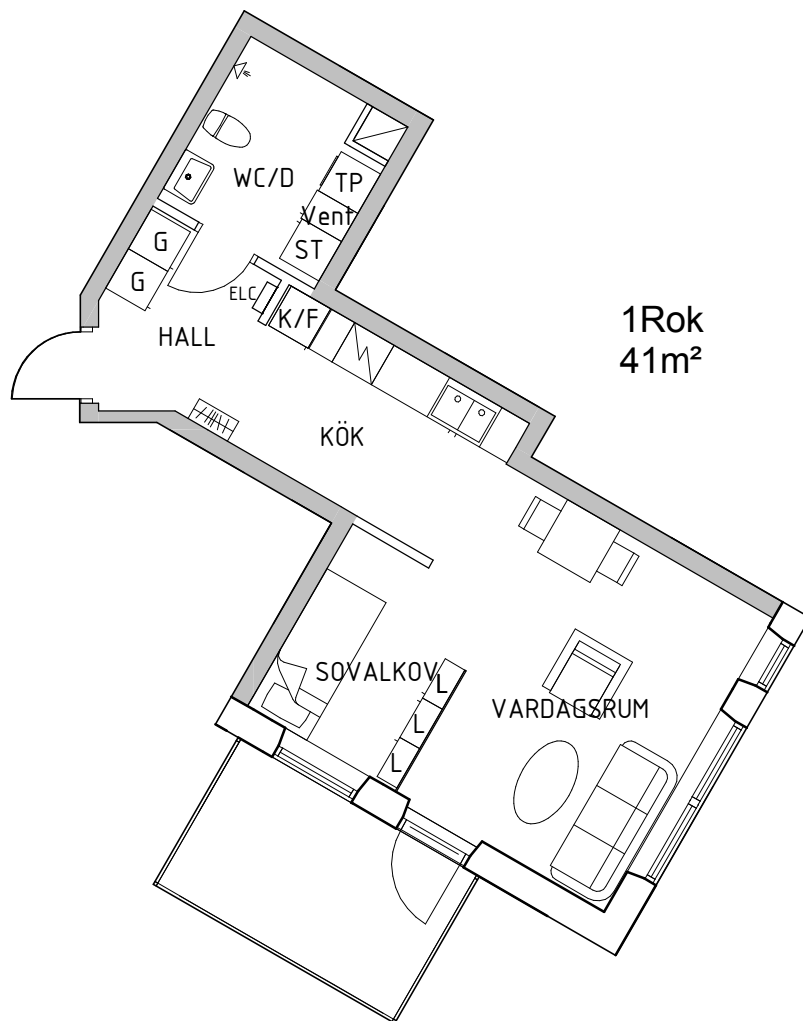

Lgh typ 6

SKALA 1 : 100

