


## Kv Adjutanten 3

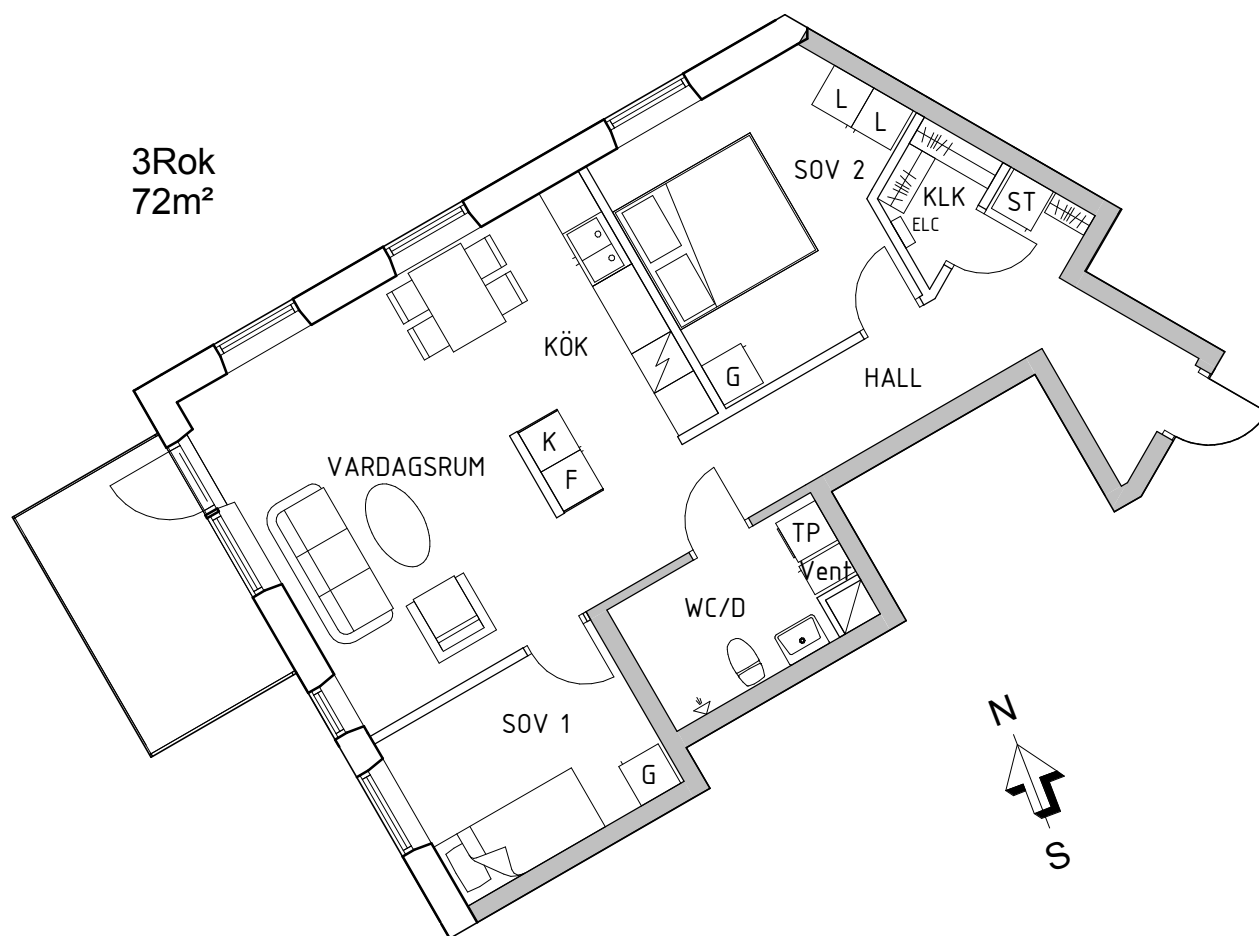

Lgh typ 2

SKALA 1 : 100

