


Kv Adjutanten 3

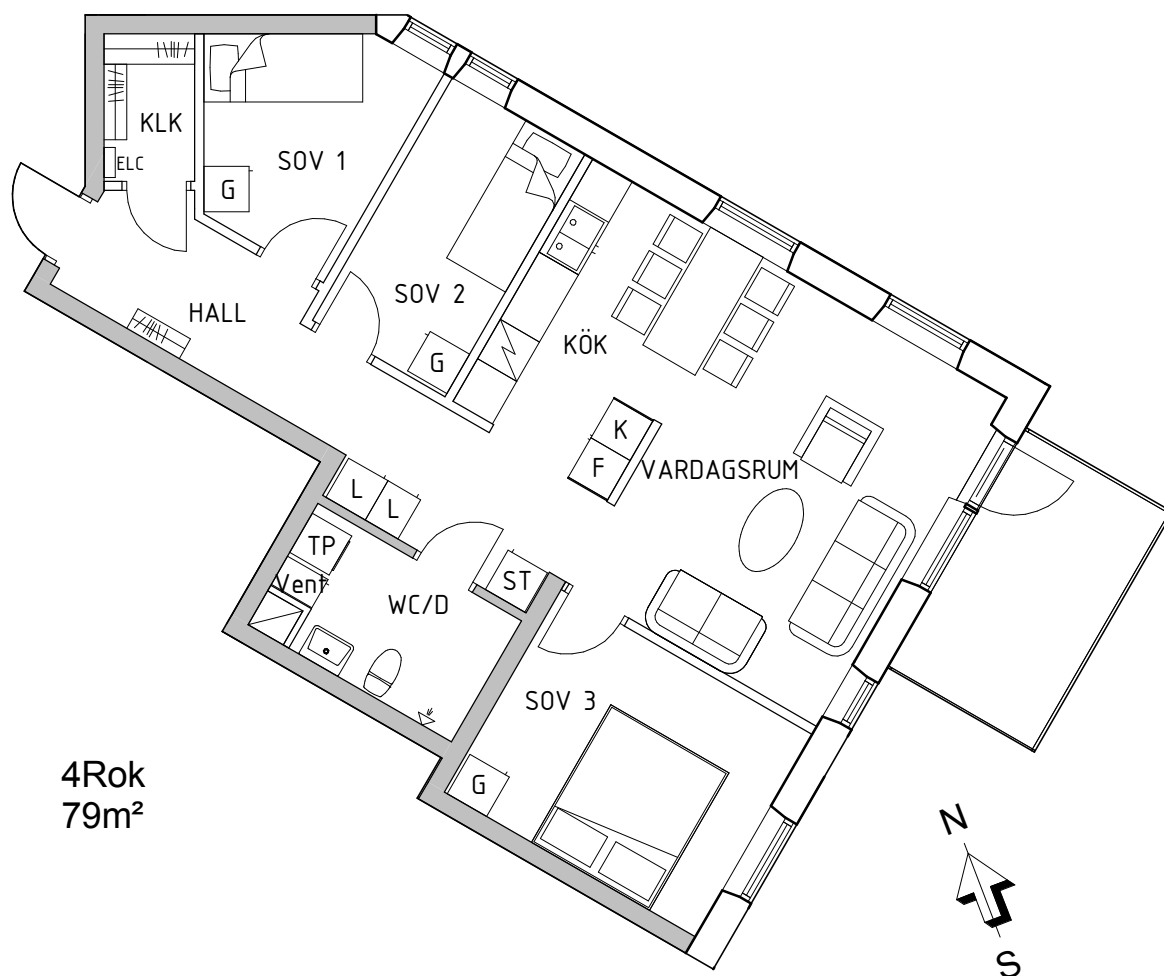

Lgh typ 5

SKALA 1 : 100

